


Smoke and Dye Testing Summary

High Level Sewershed

Run Summary

Test ID	Test Type	Date Inspected	Company / Super.	Blower MH	Ground Condition	Notification Made?	Total Length
S1028-236	Smoke	8/12/2009	ADS/TM	S21MM_023MH	Dry	Yes	1,114.61

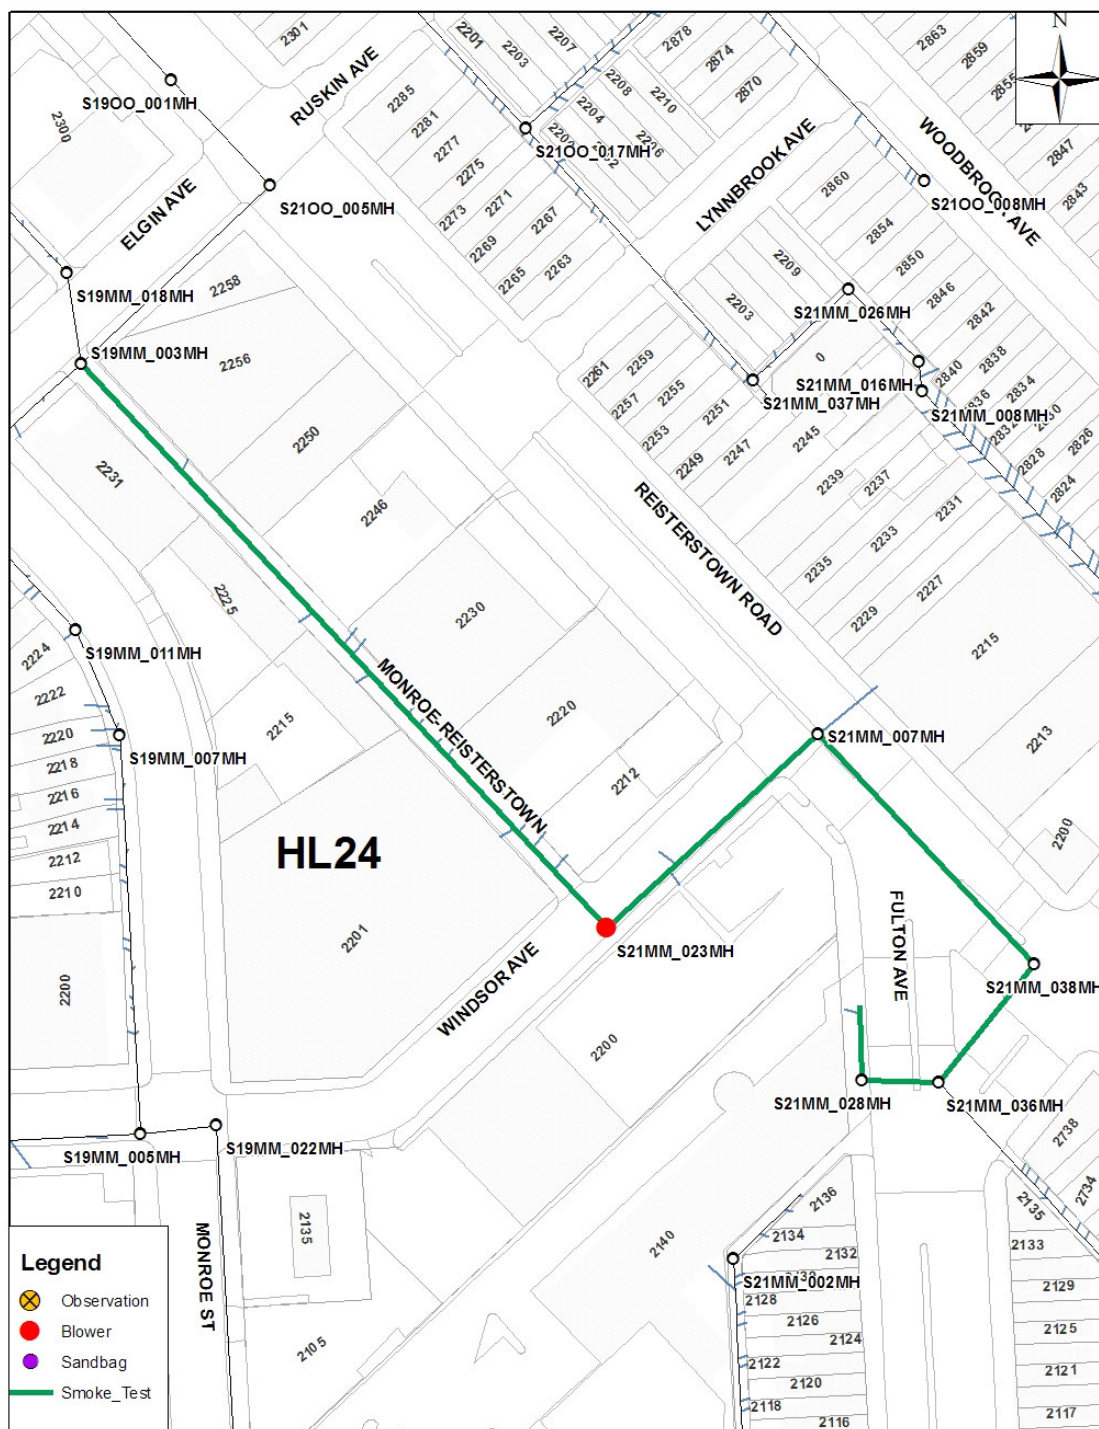

Smoke and Dye Testing Summary

High Level Sewershed

Run Summary

Test ID	Test Type	Date Inspected	Company / Super.	Blower MH	Ground Condition	Notification Made?	Total Length
S1028-236	Smoke	8/12/2009	ADS/TM	S21MM_023MH	Dry	Yes	1,114.61

Isolated Pipes

Pipe ID	Upstream MH	Downstream MH	Length (ft)	Diameter (In)
S21MM_038G1	S21MM_038MH	S21MM_036MH	101.157	15
S19MM_003G1	S19MM_003MH	S21MM_023MH	512.982	15
S21MM_028G1	S21MM_028MH	S21MM_036MH	50.8763	6
S21MM_023G1	S21MM_023MH	S21MM_007MH	190.137	15
S21MM_007G1	S21MM_007MH	S21MM_038MH	209.748	15
S21MM_048G1	S21MM_048DE	S21MM_028MH	49.709	6

Observations & Photos

